

**The Maharashtra Mantralaya and Allied Offices Co.op. Bank
Ltd., Mumbai**

**Mantralaya Main Building, Ground Floor, Madam Cama Road, Mantralaya,
Mumbai – 400 032.**

Appointment of Contractor

The Maharashtra Mantralaya And Allied Offices Co-Op Bank Ltd., Mumbai invites sealed tenders from 2.12.2023 to 6.12.2023 in between office hours from 10.00.AM to 5.00 PM from reputed contractors.

- 1) Quotation for furniture, Electrical & Allied work of New premises at Thane.
- 2) BOQ is published at our website.
- 3) For Interested Contractors can visit site before submitting tender if required. Thane Branch Address & Contact Number given below.

Site Address

Office No 3 & 4 , First Floor,
Shyam Kamal Co. Op. Hsg. Society,
Kadva Lane, behind Collector Office,
Thane (W) 400601, Phone No :- 25300405

Those who are interested can submit tender as Contractor to the Branch Manager on below address.

1) The Maharashtra Mantralaya And Allied Offices Co-op Bank Ltd.,
Mantralaya Compound, Near Post Office, Madam Cama Road, Mumbai,
400032.

2) Shop No 1 & 2 Ekta Co. Op. Ho. Society, Daji Ramchandra Marg,
Charai, Thane (W) 400601

Email id :- info@mantralayacoopbank.com

Website :- www.macobank.com

Phone No :- 22025452 / 22856940

Chief Executive Officer

MACO Bank. (The Maharashtra Mantralaya & Allied Offices Co.Op.Bank Ltd.)
Madam Cama Road,Mantralay,Mumbai-400032

Sub:Quotes for Furniture,Electrical & Allied work of new premises at Thane.


NO	DESCRIPTION	QTY	UNIT	RATE	AMOUNT
A	FURNITURE WORK				
1	FULLY GLAZED 12 MM THK TOUGHNED GLASS DOOR & PARTITION	130.00	SQ.FT.		-
	Main Entrance Door & Manager Cabin Partition				
2	WOODEN PARTLY GLAZED DOORS (FULL HT.)	21.00	SQ.FT.		-
	Cash Cabin				
3	WOODEN FLUSH DOORS	20.00	SQ.FT.		-
	Service Area Entrance				
4	PARTLY GLAZED WOODEN PARTITION	110.00	SQ.FT.		-
	Cash Cabin, Manager Cabin & Side Partion of Table				
5	WOODEN DEAD PARTITION IN LAMINATE FINISH	15.00	SQ.FT.		-
	Divider Partition between counters				
6	COLUMN CLADDING/WALL PANELLING IN LAMINATE FINISH	70.00	SQ.FT.		-
	01 columns-8.75 Feet x Height 8 Feet				
7	MANAGER TABLE 5'0" X 2'6"	1.00	NO		-
8	OFFICER TABLES (4'-0" " X 2'0")	1.00	NOS.		-
9	CASH/FRANKING COUNTERS -4 Feet X 02 Nos	5.00	NOS.		-
10	STORAGE LOW HT & FULL HT	25.00	SQ.FT.		-
	Manager Table Sidecredenza & Back Sorage				
11	MEETING ROOM ROUND TABLE WITH GLASS TOP- 03 Feet Diameter	1.00	NOS.		-
12	GYPSEUM FALSE CEILING "	650.00	SQ.FT.		-
	Banking Hall 500 Sq.Ft. Plus Gypsum verticle drops				
13	ARMSTRONG 2 X 2 GRID CEILING-Banking Hall 20 x 12 = 240 Sq.Ft.	240.00	SQ.FT.		-
14	WALL MOUNTED WRITING TABLE 1'- 3" TO 1'- 6" WIDE	5.00	R.FT.		-
15	SUGGESTION BOX	1.00	NO.		-
16	FOLDING LUNCH PLATFORM (1' 6" WIDE) IN BLACK GRANITE TOP	3.00	R. FT.		-
17	Glow Sign Board with Aluminium Boxing & Lights-15 feet x 3 feet height	45.00	SQ.FT.		-
18	Flex Sheet Board Aluminium Framing	200.00	SQ.FT.		-
19	PROVIDING & FIXING MS GRILLS FOR BALCONY FOR UPS BATTERY SAFETY	150.00	SQ.FT.		-
	30 Feet x 5 Feet height				
20	PROVIDING & FIXING MIRROR WITH SOAP CONTAINER FOR TOILET BLOCKS	2.00	NOS.		-
	Gents & Ladies Toilets				
21	VISITOR'S SOFAS-MANAGER CABIN & FRANKING COUNTER AREA-(5 Feet each)	2.00	NO.		-
22	FROSTED FILM FOR GLASSES WITH LOGO-(Main Door & Manager Cabin Glasses)	100.00	SQ.FT.		-
23	CENTRE & CORNER TABLE	2.00	NO.		-
	Franking Counter Area				
24	WOODEN SHUTTERS with frame BELOW WASH BASIN & PANTRY PLATFORM	17.50	SQ.FT.		-
	4 Feet pantry + 3 Feet Basin x 2'-9"				

NO	DESCRIPTION	QTY	UNIT	RATE	AMOUNT
25	12 mm Thick Glass Shelves with D brackets in Manager Cabin for Troffies & Medals- 4 Feet x 06"	6.00	NO.		-
1	LUSTER PAINT	0.00	SQ.FT.		
2	OIL PAINT	0.00	SQ.FT.		
3	PROVIDING & FIXING MS FABRICATED COLLAPSIBLE GATE-MAIN DOOR		SQ.FT.		
4	REVOLVING MANAGER HIGH BACK CHAIR		NO.		
5	REVOLVING STAFF & VISITOR CHAIRS.		NOS.		
A	TOTAL FURNITURE WORK				-
ESTIMATED COST OF ELECTRICAL WORK OF MACO BANK THANE BRANCH					
POWER SUPPLY AND BRANCH ELECTRIFICATION					
A	MAIN LT PANELS				-
1	LDB	1.0	Nos.		-
					-
2	UPS DB INPUT	1.0	Nos.		-
					-
3	UPS DB OUTPUT	1.0	Nos.		-
					-
4	MAIN SWITCH-METER ROOM 125 AMP MCCB	1.0	Nos.		-
					-
5	POWER POINTS-RAW POWER POINTS				
	SITC of 32A 2P+ E metal clad socket outlet/Modular Type with 20A SPNCB control with in suitable sheet steel enclosure for AC for A.C. OUT DOOR UNITS.	5.0	Nos.		-
					-
6	SITC of 16 Amps Power outlet/Modular Type with 16 Amps switch and socket in suitable sheet steel enclosure for Note counting and Power points.	5.0	Nos.		-
					-
7	UPS POWER POINTS				-
					-
	TOTAL C/O				-
8	Supply and providing 1Nos. 5A multi pin socket with 1 No. 6A SP control switch and mounted in a suitable M.S. box including all inter connections	8.0	Nos.		-
9	Supply and providing 3 Nos 5A multi socket with 1 No. 16A SP control switch and mounted in a suitable M.S. box including all inter connections (All work stations, Switch should at top of the table and sockets at under the table)	11.0	Nos.		-
10	Supply and providing 1 Nos 6A multi pin socket with 1No. 6A SP control switch and mounted in a suitable M.S. box including all inter connections. (EPABX,SECURITY ALARM, 4Socket set.)	11.0	Nos.		-
					-
B	LIGHTING AND FAN POINTS				-
1	One light point controlled by one No. 6A switch-	30.0	Nos.		-
2	Secondary Light Point	8.0	Nos.		-
3	One Ceiling fan points controlled by one No. 6A Switch with step Regulator	2.0	Nos.		-
4	One exhaust fan point controlled by one No. 6A switch at lighting control board and socket at Exhaust fan.	2.0	Nos.		-
5	One 5A SSO point combined light control board	5.0	Nos.		-
6	Call bell point including supply of bell for Manager's cabins.	1.0	Set		-
7	Wall Fan Point	6.0	Nos.		-
					-
C	SUBMAIN CIRCUITS				-
	Supply of all materials and wiring for circuit maing, using the following sizes of PVC insulated copper wire through 20mm dia rigid PVC conduit ISI black with all accessories under surface conduit system with G.I. spacer saddles or in recess as required.				-
1	Lighting Main running -3 run 2.5 Sq.mm Copper flexible cable.	145.0	Mtr		-
2	A/C + SIGNAGE BOARD Main running -3 run 4.0 Sq.mm Copper flexible cable	145.0	Mtr		-
3	UPS Input + O/P Main running - 3Core 10.0 Sq.mm copper flexible cable	10.0	Mtr		-
4	UPS OUTPUT Point running- 3 core 1.5 Sq.mm copper flexible cable	150.0	Mtr		-

NO	DESCRIPTION	QTY	UNIT	RATE	AMOUNT
					-
D	CABLES				-
	Supply and laying the following sizes of Copper cables including necessary supports etc				-
1	4 core 10 sq.mm copper armoured cable	35.0	Mtr		-
2	4 core 6 sq.mm copper armoured cable	20.0	Mtr		-
	CABLE TERMINATIONS				-
	Supply of all materials and providing end terminations for the following sizes of PVC cable using suitable glands and sockets				-
3	4 core 6/10 sq.mm cable	8.0	Nos.		-
					-
E	LUMINAIRE'S AND FANS				-
	Supply, installation, testing and commissioning of the following luminaires/ fans using suitable mountings, 3 -core extension wire, Cool white lamps, MS tube down rods etc. complete as required.				-
1	Recessed 2x2 36 watt LED Panel Fitting WIPRO/Philps make. make or approved by the consultant.	9.0	Nos		-
2	Recessed 15 watt LED Fitting WIPRO/Philps make. make or approved by the consultant.	8.0	Nos		-
3	20W LED WIPRO/PHILIPS slim line WIPRO-WRF-82136 EBQ	4.0	Nos		-
4	Recessed / surface luminaires with Angle /Batten holder with 9W LED Bulb etc complete.	4.0	Nos		-
5	300mm heavy duty exhaust fan	4.0	Nos.		-
6	48" High speed ceiling fan white colour with necessary down rod and fastener hook clamp etc. complete.	2.0	Nos.		-
					-
F	VOICE SYSTEM (TELEPHONE)				-
1	Supply and laying 2 pair un armoured telephone cable Through 20mm rigid PVC conduit ISI black	175.0	Mtr		-
2	Supply and providing telephone outlet points using RJ-11 modular sockets / jack within suitable MS control boxes	7.0	Nos.		-
3	Supply and providing Telephone Terminal box, sheet Steel Powder coated with 10 Pair Crone	1.0	Nos.		-
					-
G	EARTHING				-
	EARTHING STATIONS				-
1	Supply of all materials and providing standard plate earthing stations using 600x600x3.2mm copper plate earth electrode as per BIS specifications (UPS- General) Earthing should be done in form of consultant or his representative.	1.0			-
	EARTHING CONDUCTORS				-
	Supply and laying the following sizes of bare copper earthing conductors in PVC conduit pipe including terminations, bracing the joints etc. as per standards.				-
2	25 Sq.mm copper single core with copper lugs at both ends	55.0	Mtr		-
					-
H	DATA CABLING WORK				-
1	Supply and laying of CAT-6 UTP cable of MOLEX/DIGILINK/AMP make through 25mm rigid PVC conduit ISI black.	270	Mtr		-
2	Supply and fixing MOLEX/DIGILINK make single port IO with TR Box.CAT-6	12	Nos		-
3	Supply and fixing 7 feet / 2 meter long patch chord.	12	Nos		-
4	Supply and fixing 1 meter long patch chord.	14	Nos		-
5	Supply and fixing 12U Wall Rack	1	Nos		-
6	Supply and fixing 24 port patch panel.- CAT-6	1	Nos		-
B	TOTAL ELECTRICAL WORK				-
					-
	ESTIMATED COST OF AIR CONDITIONING WORK OF MACO BANK THANE BRANCH				-
	SPLIT TYPE SPLIT AIR CONDITIONER (WALL MOUNTED) INVERTER TYPE				-
	Providing & fixing split AC units for the premises as per plan with necessary fittings & fixtures on the site inclusive of installation charges.				-
1	1.0 ton split AC unit (3 Star)	1.00	NO.		-
2	2.0 ton split AC unit (3 Star)	2.00	NO.		-
					-
3	1.0 TR	1.00	NO.		-
4	2.0 TR	2.00	NO.		-
					-

NO	DESCRIPTION	QTY	UNIT	RATE	AMOUNT
5	Refrigerant Piping	60.00	R.ft		-
	Standard Soft Copper Piping for 1.0/1.5/2.0 TR m/c per feet per ckt complete with 9mm thk nitrile foam insulation, piping and proper piping supports Piping shall be considered as one run only between indoor, outdoor				-
6	Drain Piping	60.00	R.ft		-
	PVC drain piping				-
	Hard PVC Plumbing grade drain piping 15/20 mm dia with 9mm Nitrile Insulation & pipe Support				-
7	M.S.Powder coated Stand for out door unit.	4	NO		-
8	Electrical Cabling.				-
	Supply and laying 4core 6 sq.mqm copper flexible cable from Outdoor unit to indoor unit.	60	R.ft		-
C	TOTAL AIRCONDITIONING WORK				-
	SUMMARY				
A	TOTAL FURNITURE WORK				-
B	TOTAL ELECTRICAL WORK				-
C	TOTAL AIR CONDITIONING WORK				-
D	TOTAL AMOUNT A+B+C				-
E	ADD GST @ 18%				-
F	GRAND TOTAL				-

Proprietor

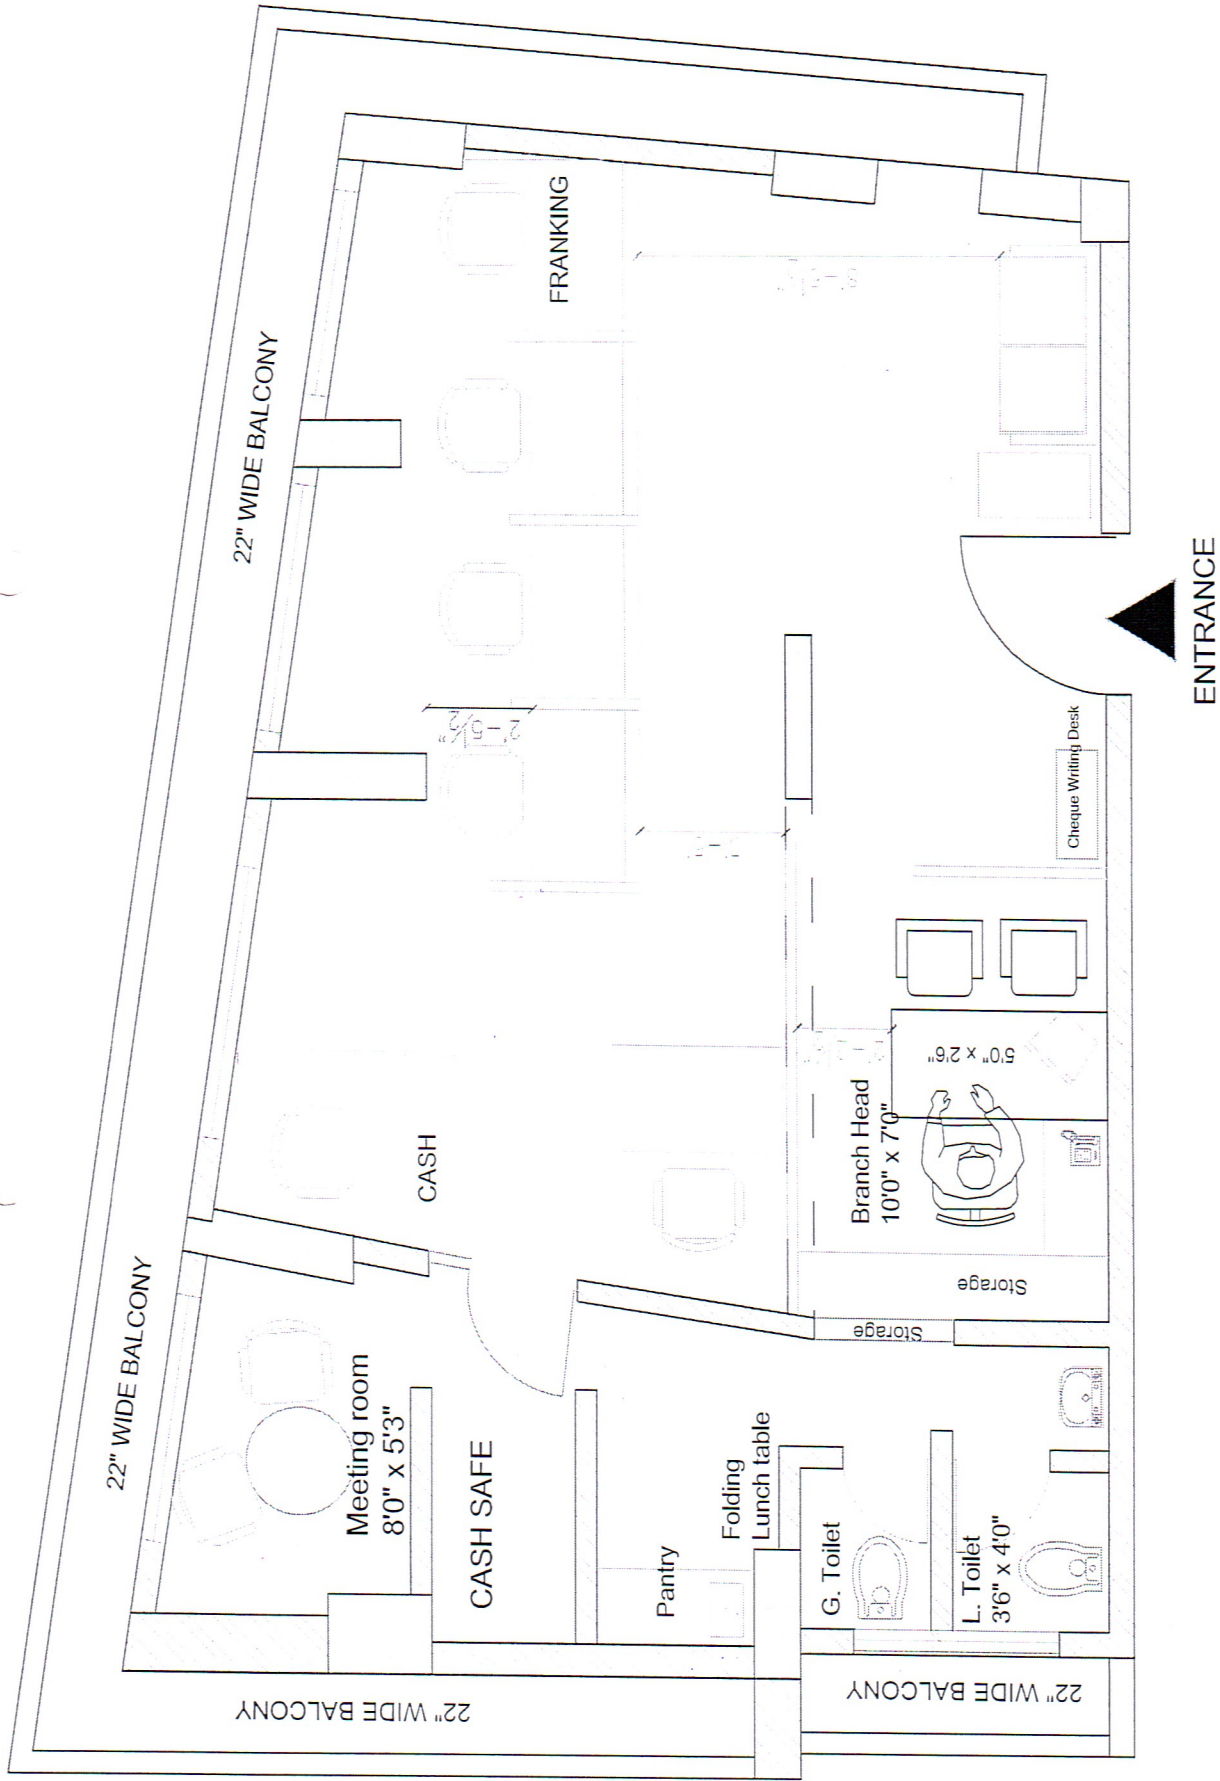

PROPOSED INTERIOR LAYOUT - MACO BANK, THANE BR.

Scale : NTS

Option - 06

27 / 09 / 2023